



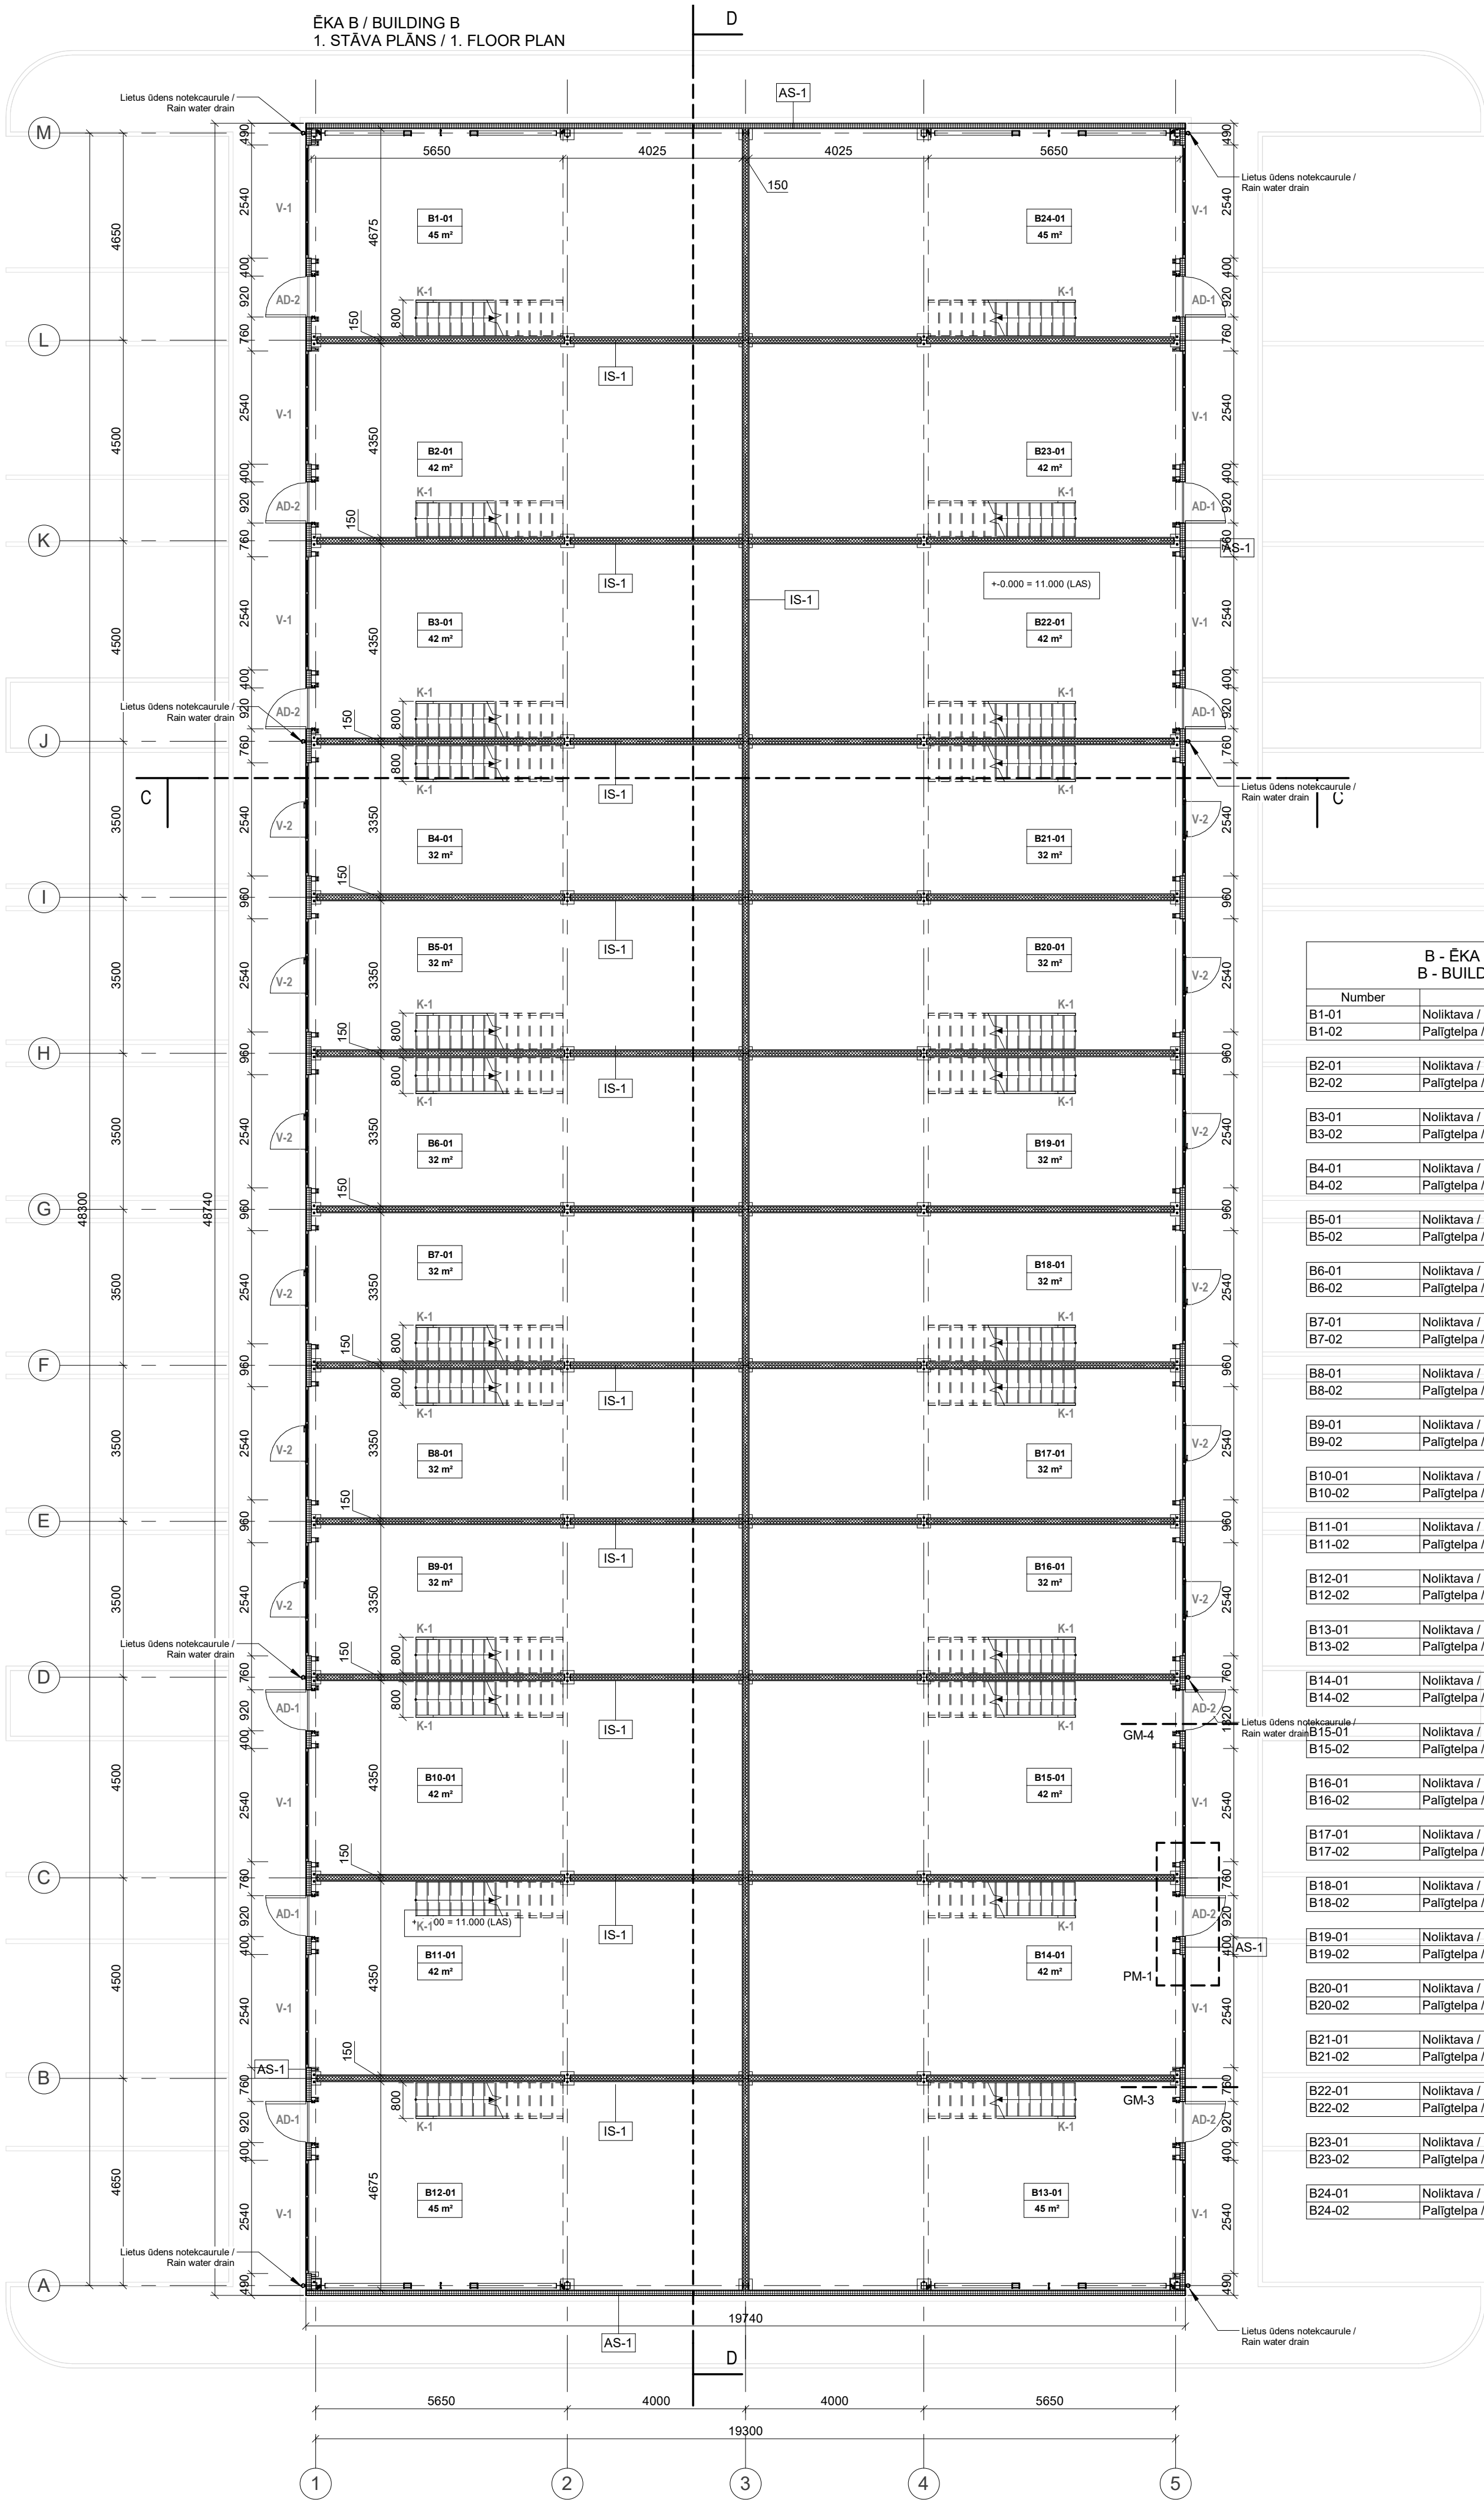

B - ĒKA EKSPĻIKĀCIJA / B - BUILDING EXPLICATION		
Number	Name	Area
B1-01	Noliktava / Storage room	45 m²
B1-02	Palīgelpa / Additional room	19 m²
B2-01	Noliktava / Storage room	42 m²
B2-02	Palīgelpa / Additional room	18 m²
B3-01	Noliktava / Storage room	42 m²
B3-02	Palīgelpa / Additional room	18 m²
B4-01	Noliktava / Storage room	32 m²
B4-02	Palīgelpa / Additional room	13 m²
B5-01	Noliktava / Storage room	32 m²
B5-02	Palīgelpa / Additional room	13 m²
B6-01	Noliktava / Storage room	32 m²
B6-02	Palīgelpa / Additional room	13 m²
B7-01	Noliktava / Storage room	32 m²
B7-02	Palīgelpa / Additional room	13 m²
B8-01	Noliktava / Storage room	32 m²
B8-02	Palīgelpa / Additional room	13 m²
B9-01	Noliktava / Storage room	32 m²
B9-02	Palīgelpa / Additional room	13 m²
B10-01	Noliktava / Storage room	42 m²
B10-02	Palīgelpa / Additional room	18 m²
B11-01	Noliktava / Storage room	42 m²
B11-02	Palīgelpa / Additional room	18 m²
B12-01	Noliktava / Storage room	45 m²
B12-02	Palīgelpa / Additional room	19 m²
B13-01	Noliktava / Storage room	45 m²
B13-02	Palīgelpa / Additional room	19 m²
B14-01	Noliktava / Storage room	42 m²
B14-02	Palīgelpa / Additional room	18 m²
B15-01	Noliktava / Storage room	42 m²
B15-02	Palīgelpa / Additional room	18 m²
B16-01	Noliktava / Storage room	32 m²
B16-02	Palīgelpa / Additional room	13 m²
B17-01	Noliktava / Storage room	32 m²
B17-02	Palīgelpa / Additional room	13 m²
B18-01	Noliktava / Storage room	32 m²
B18-02	Palīgelpa / Additional room	13 m²
B19-01	Noliktava / Storage room	32 m²
B19-02	Palīgelpa / Additional room	13 m²
B20-01	Noliktava / Storage room	32 m²
B20-02	Palīgelpa / Additional room	13 m²
B21-01	Noliktava / Storage room	32 m²
B21-02	Palīgelpa / Additional room	13 m²
B22-01	Noliktava / Storage room	42 m²
B22-02	Palīgelpa / Additional room	18 m²
B23-01	Noliktava / Storage room	42 m²
B23-02	Palīgelpa / Additional room	18 m²
B24-01	Noliktava / Storage room	45 m²
B24-02	Palīgelpa / Additional room	19 m²
		64 m²
		1284 m²

A - ĒKAS EKSPĻIKĀCIJA / A - BUILDING EXPLICATION		
Number	Name	Area
A1-01	Noliktava / Storage room	46 m²
A1-02	Palīgelpa / Additional room	17 m²
A2-01	Noliktava / Storage room	46 m²
A2-02	Palīgelpa / Additional room	17 m²
A3-01	Noliktava / Storage room	46 m²
A3-02	Palīgelpa / Additional room	17 m²
A4-01	Noliktava / Storage room	46 m²
A4-02	Palīgelpa / Additional room	17 m²
A5-01	Noliktava / Storage room	46 m²
A5-02	Palīgelpa / Additional room	17 m²
A6-01	Noliktava / Storage room	75 m²
A6-02	Palīgelpa / Additional room	27 m²
A7-01	Noliktava / Storage room	75 m²
A7-02	Palīgelpa / Additional room	27 m²
A8-01	Noliktava / Storage room	46 m²
A8-02	Palīgelpa / Additional room	17 m²
A9-01	Noliktava / Storage room	46 m²
A9-02	Palīgelpa / Additional room	17 m²

A - ĒKAS EKSPĻIKĀCIJA / A - BUILDING EXPLICATION		
Number	Name	Area
A10-01	Noliktava / Storage room	46 m²
A10-02	Palīgelpa / Additional room	17 m²
A11-01	Noliktava / Storage room	46 m²
A11-02	Palīgelpa / Additional room	17 m²
A12-01	Noliktava / Storage room	29 m²
A12-02	Palīgelpa / Additional room	47 m²
A13-01	Sanmezģis / WC	9 m²
A14-01	Tehnisā telpa / Technical room	7 m²
		838 m²

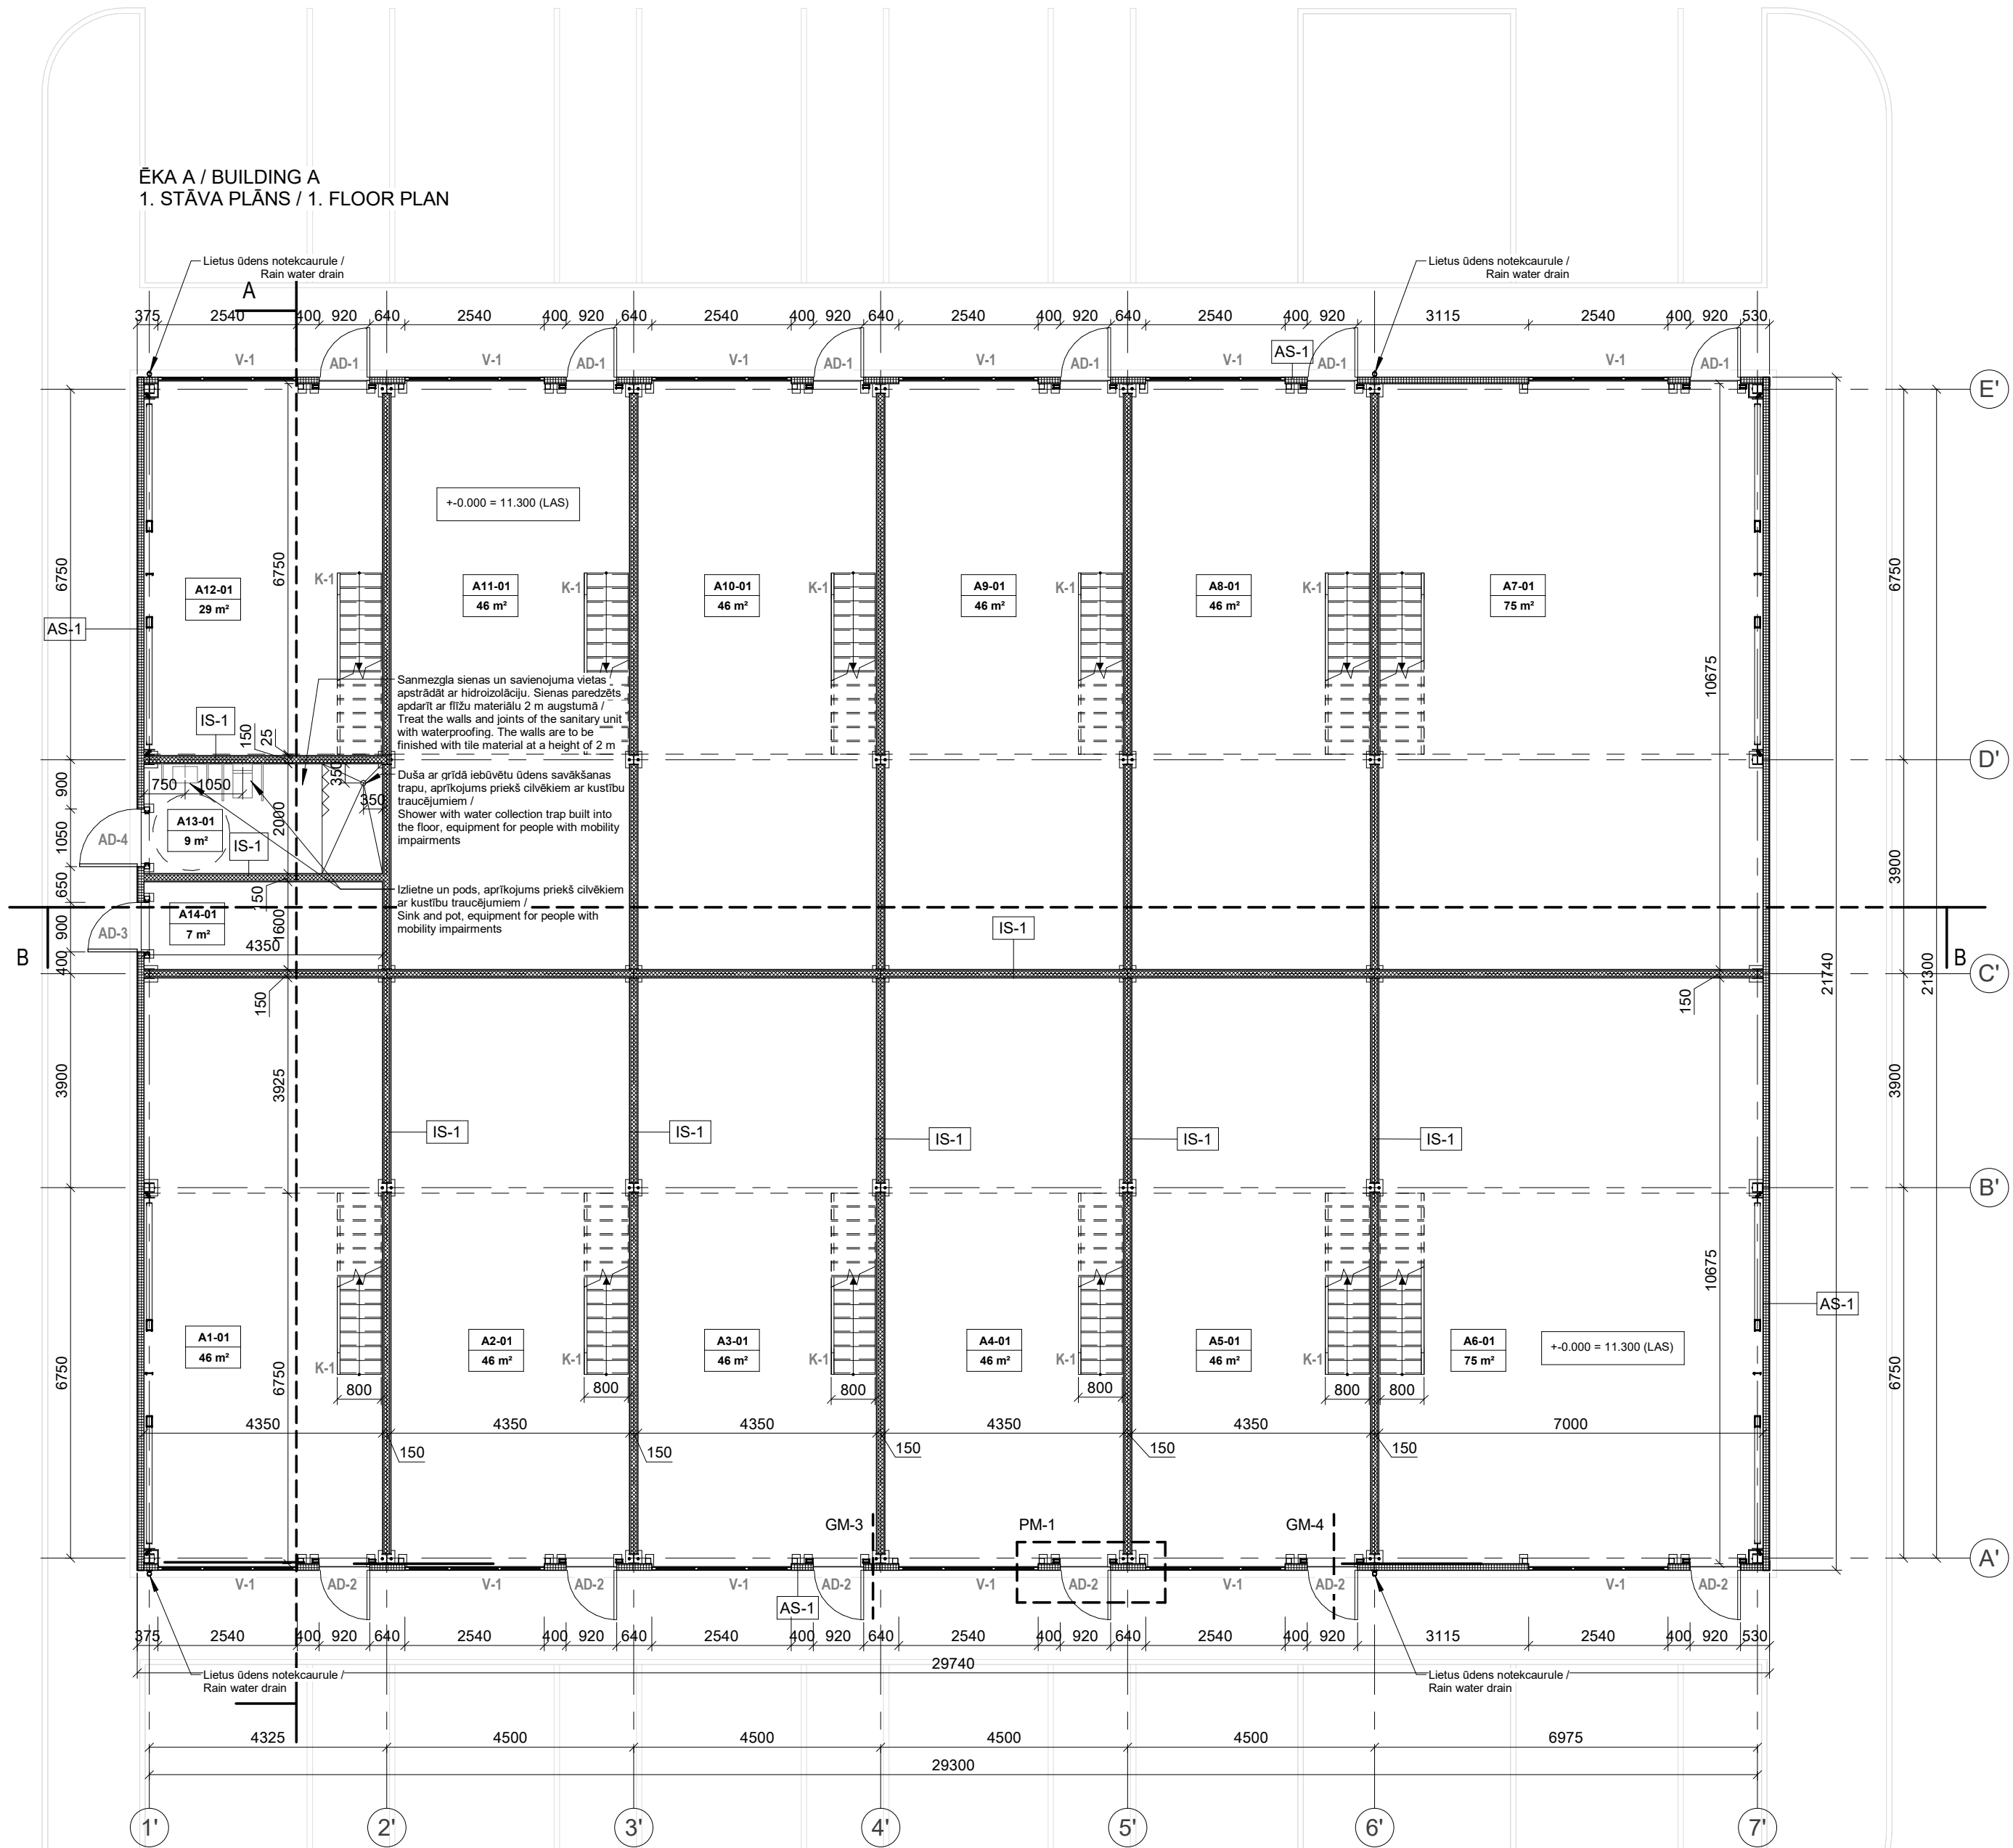

Pasūtītājs: SIA "NordSpace - Jūrkaines" Adrese: Krišjāņa Valdemāra iela 18-7, Rīga, LV-1010	Rasītājs 1. Stāva plāns / 1. Floor plan	Stādja MBP	Marka/Lapa AR-02
Objekts Nordspace komercieru jaunbūve	Būvpr. vad. Būvpr. d. vad. Arhitekts	Datums 22.03.2023	Kop. lapu skaits daļā 17
Adrese Jūrkaines iela 62, Rīga	SIA AZ service, reģ.nr. 40003874051, būvkom. reģ. nr. 11437 Madonas 27-93, RĪGA, LV-1084, +371 29138213	Ahīva/Pasūtītāja Nr. AZ23/03/K1	Mērogs 100