



ĒKA A / BUILDING A
1. STĀVA PLĀNS / 1 FLOOR PLAN

A - ĀĶA EKSPĻIKĀCIJA / A - BUILDING EXPLANATION		

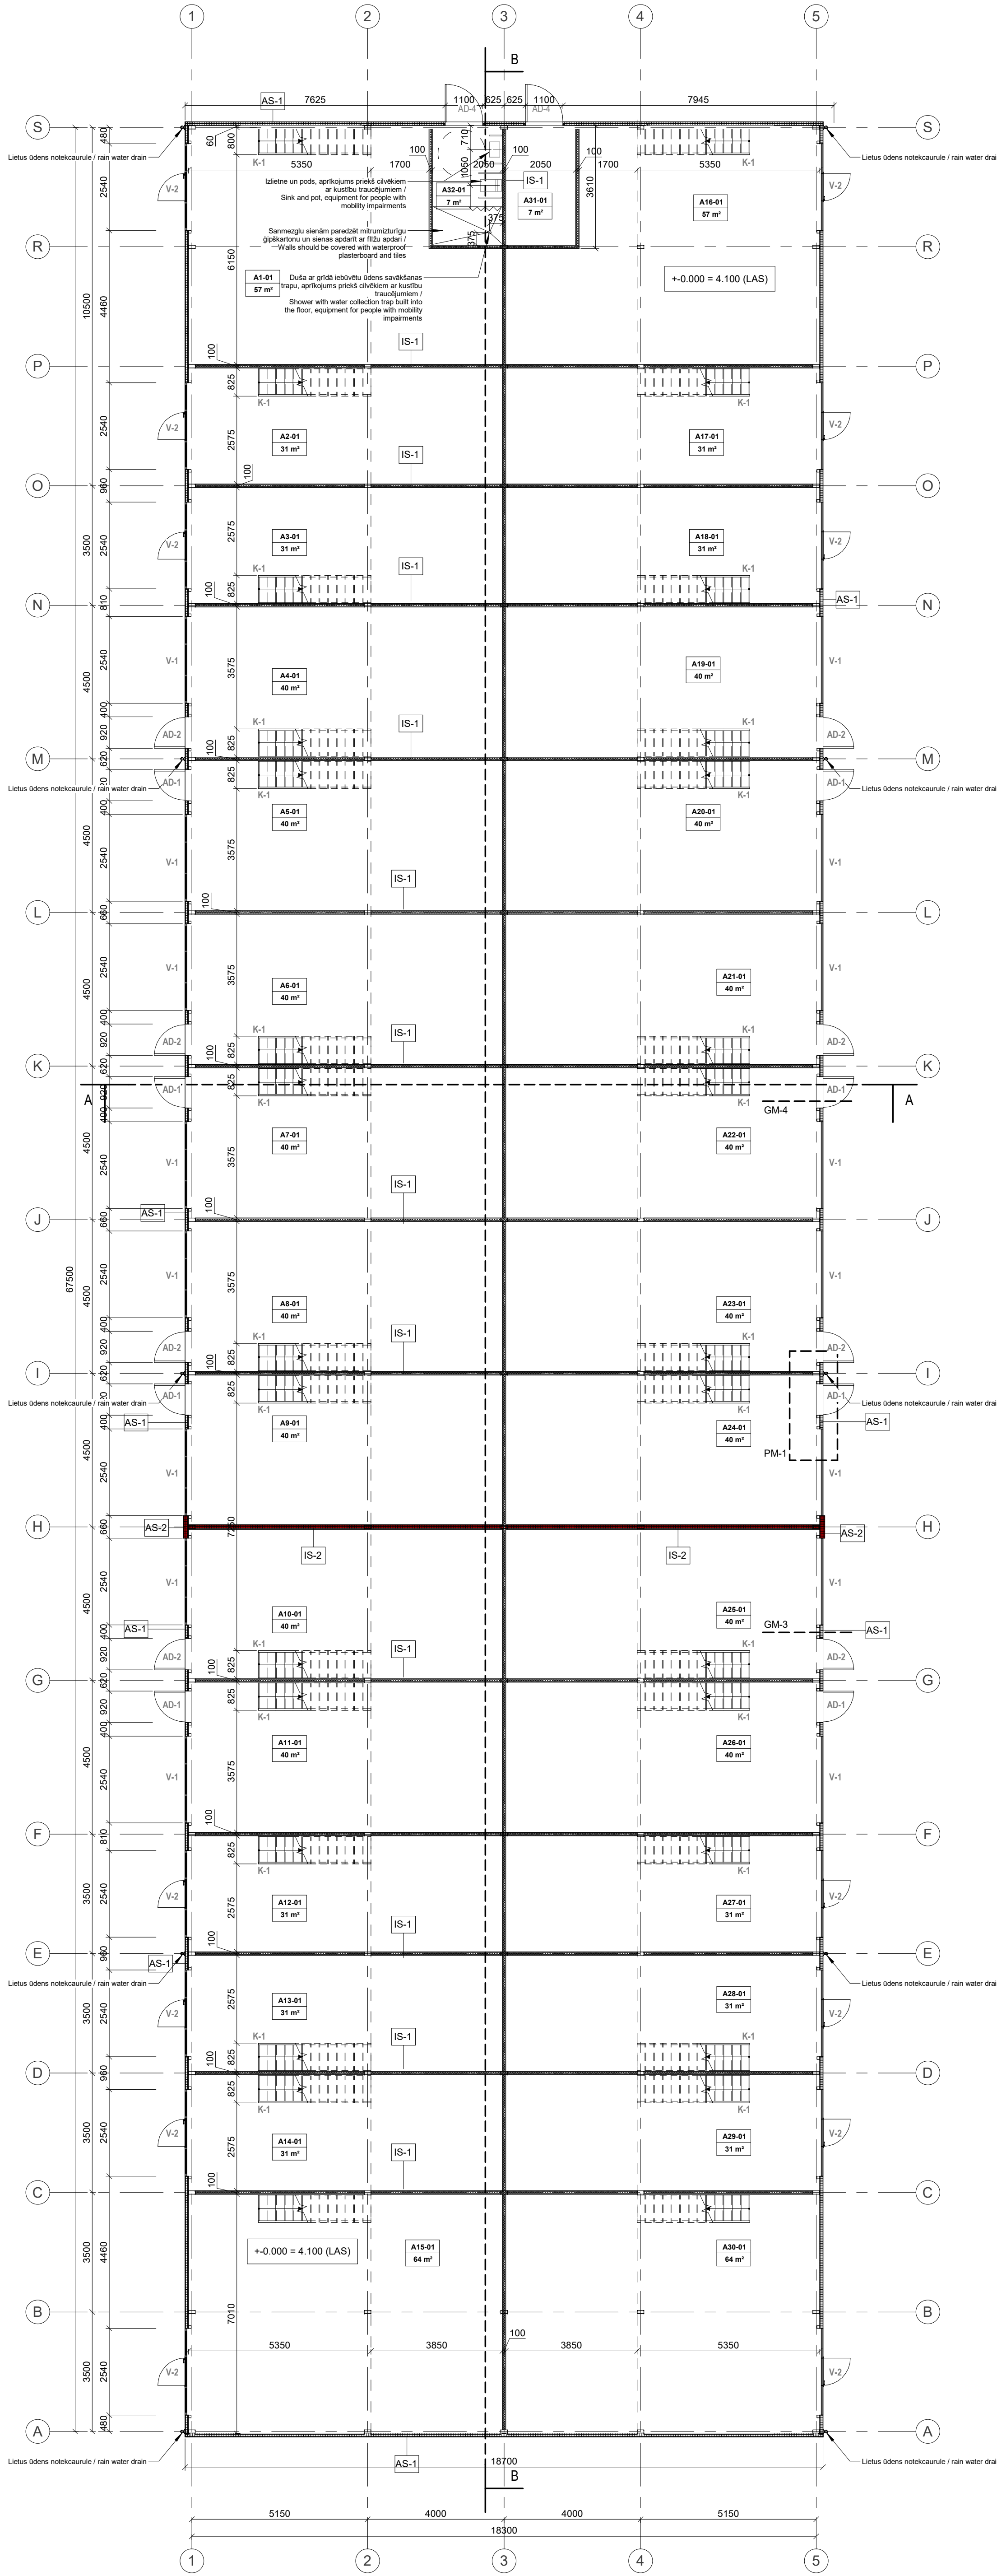

ĒKA B / BUILDING B
1. STĀVA PLĀNS / 1 FLOOR PLAN

B - EKAS EKSPLIKACIJA / B - BUILDING EXPLICATION		

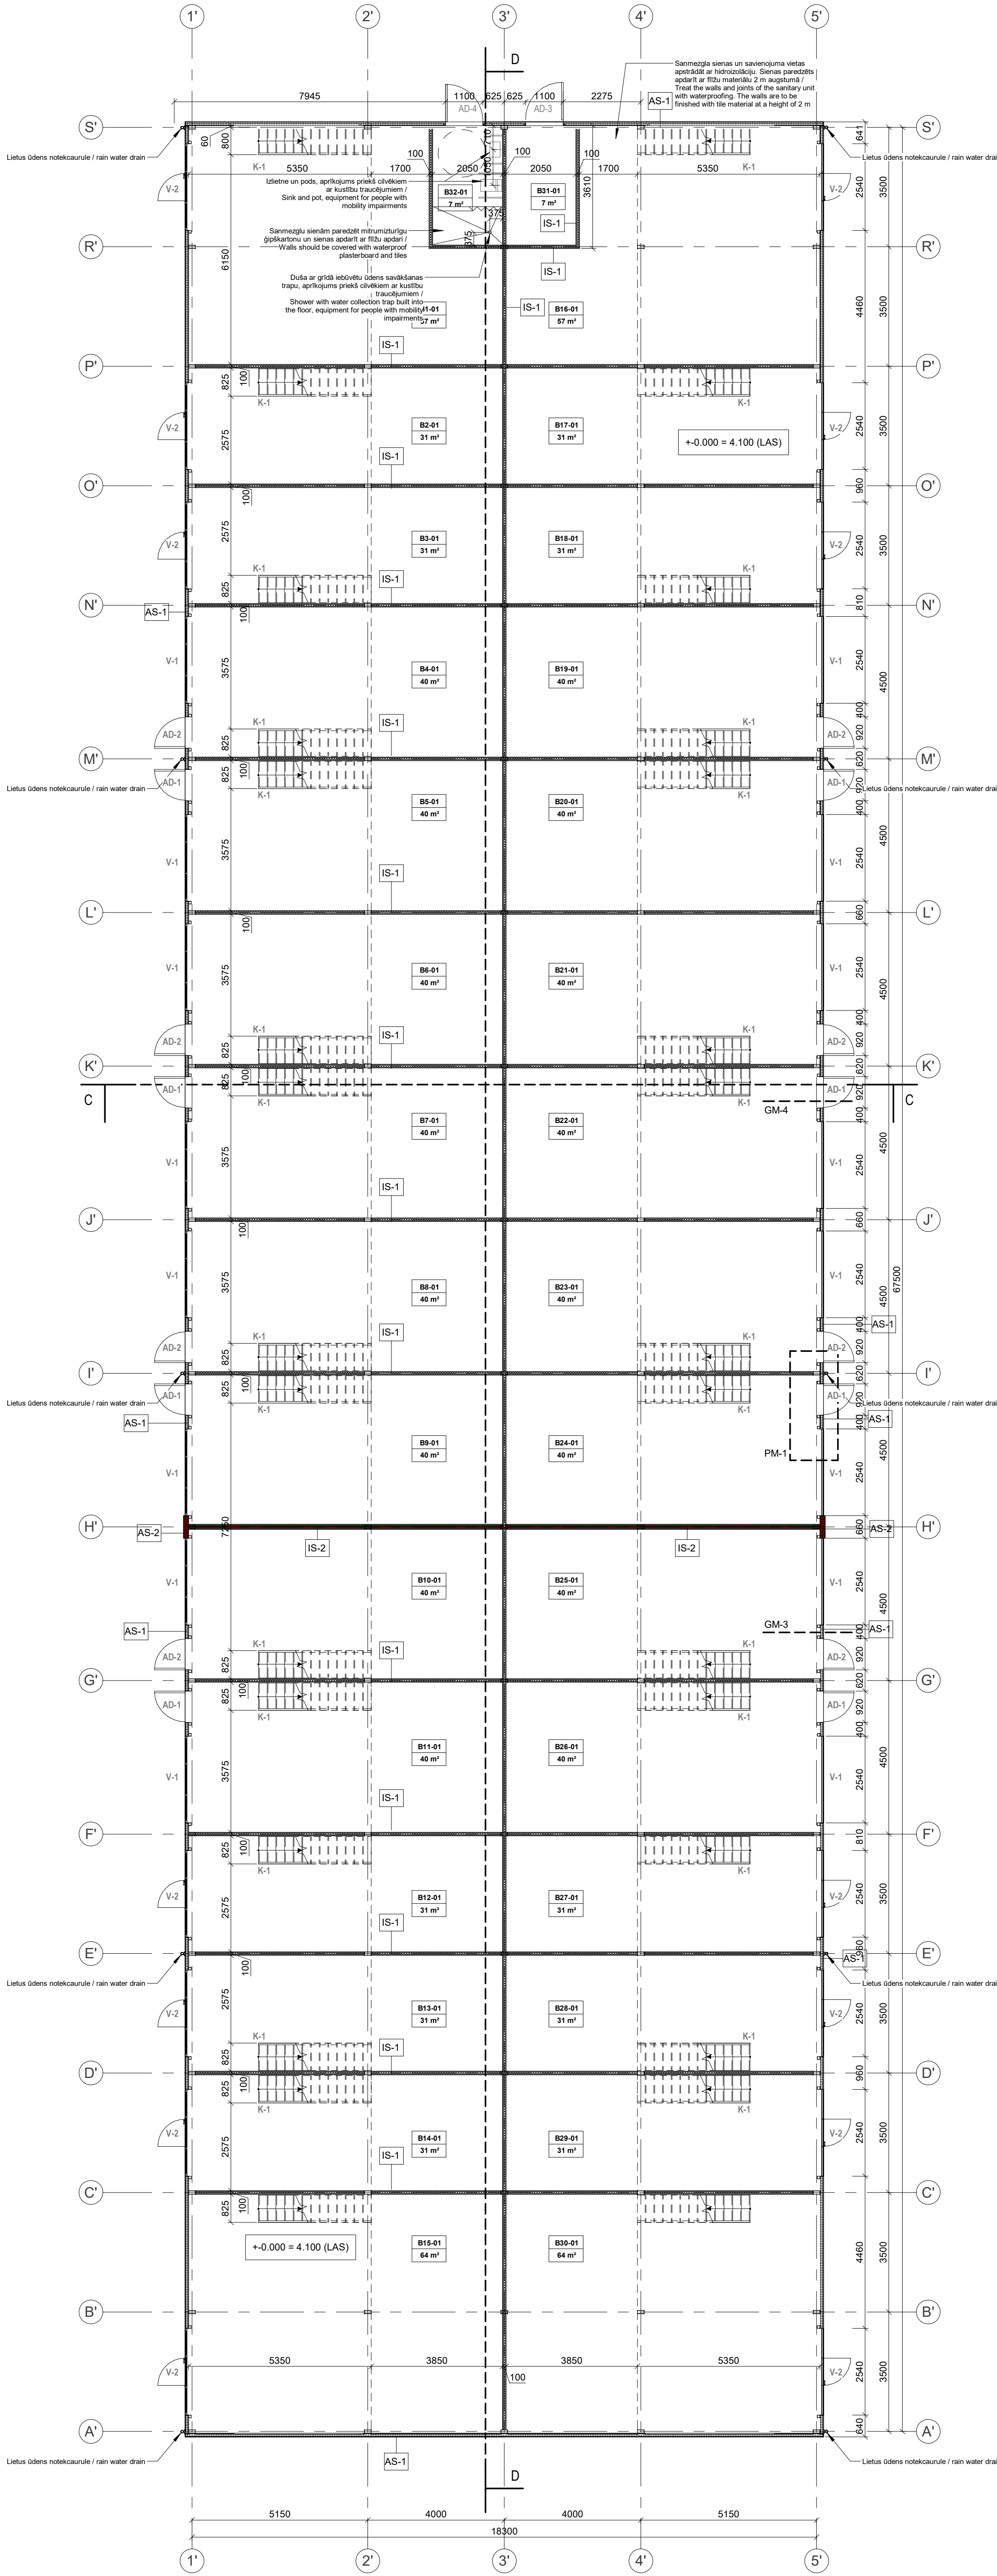

- [illegible]

Pasūtītājs: SIA "NordSpace - Saliena" Adrese: Kristiāna Voldemāra iela 10 - 7, Rīga, LV-1010	Rādītājs 1. Slāve plāns 1. Floor plan	Stadija BP	Marka/Lapa AR-Q/2041
Objekts NordSpace komercietpilsu jaunbūve	Šīvr. vad. A. Terelko SIA "NordSpace" A. Terelko Arhitekts M. Bekmanis	Datums 12.04.2024	Kop. lapu skaits dat.
Adrese Jūrmalas iela 3A, Pīrkļi	SIA ZS service, reģ. nr. 40003874051, bāzpunk. reģ. nr. 11437 Madonas 2-05/3, Rīga, LV-1004, +371 29138213	Arhivizācijas Nr. AR23/05K1	Mērogs 1:100